


SECOND FLOOR PLAN




GROUND FLOOR PLAN


O.H.T
5,000 Ltrs

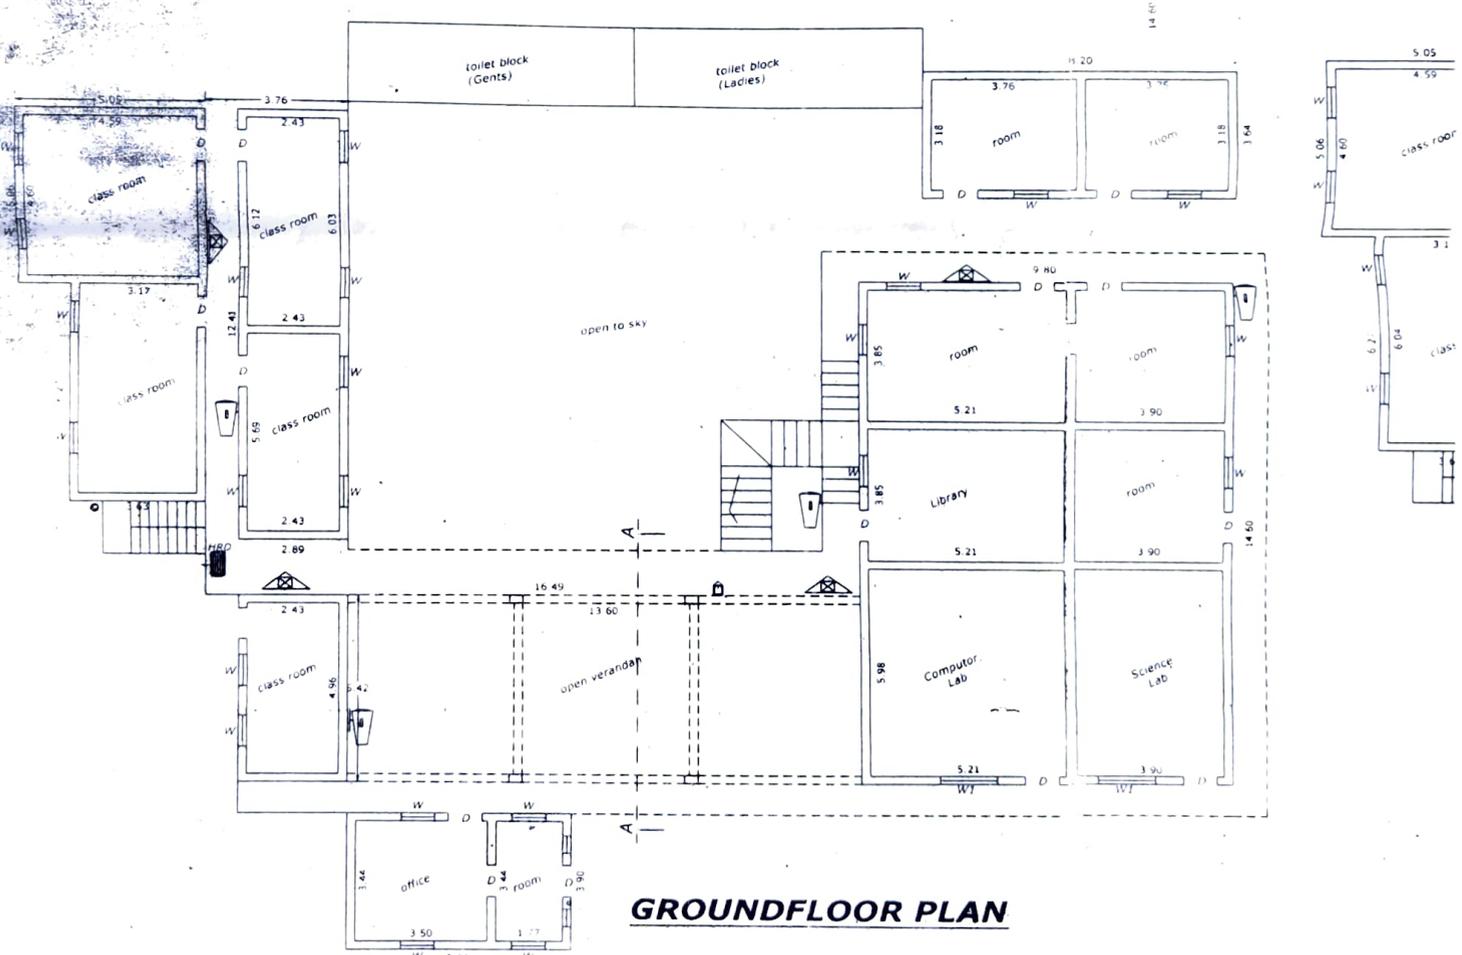


ELEVAT


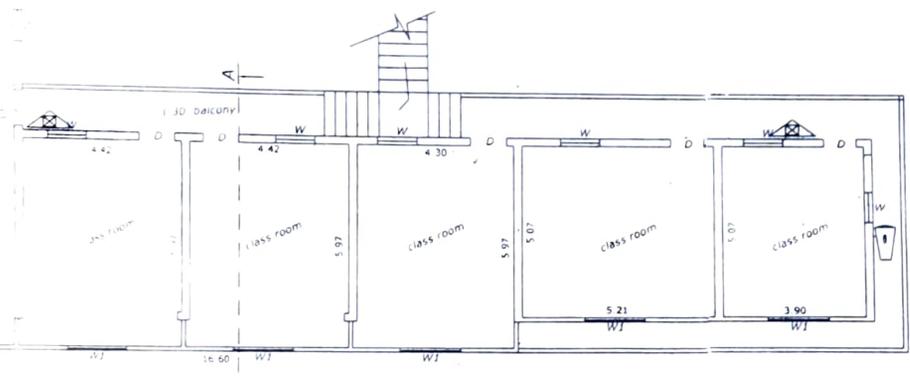


THIRDFLOOR PLAN

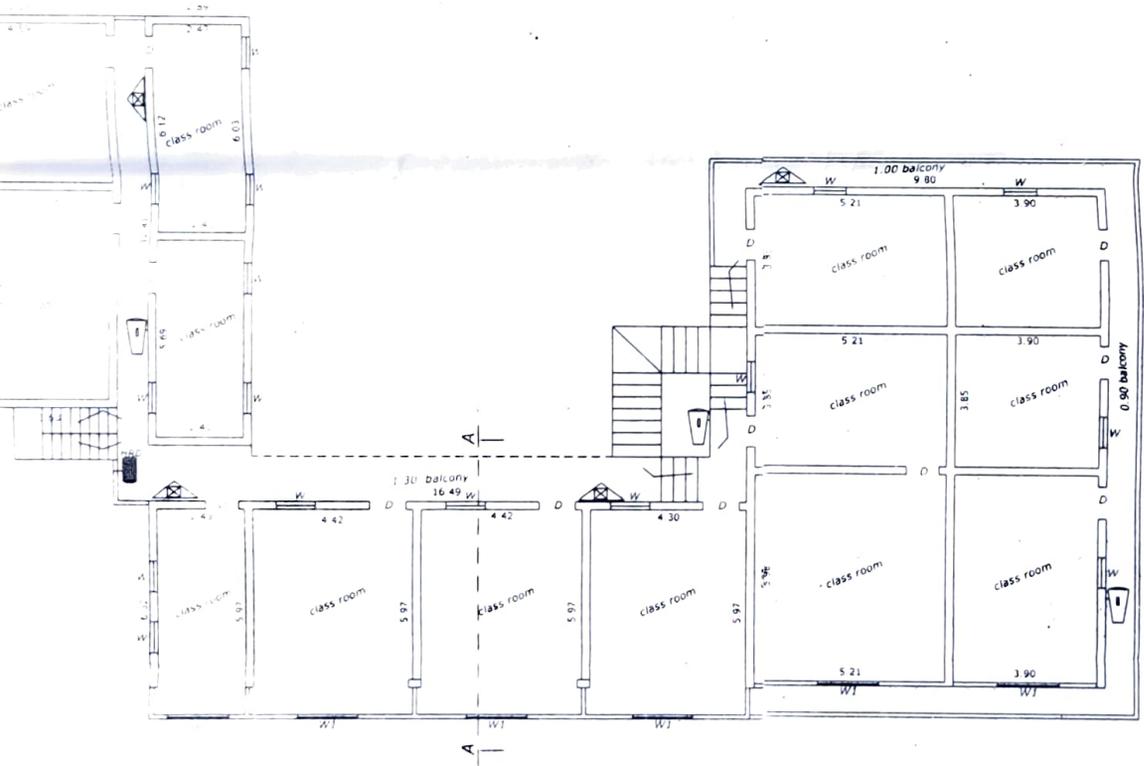

FIRSTFLOOR PLAN

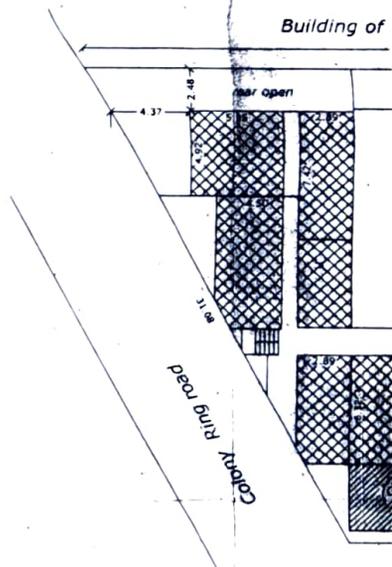

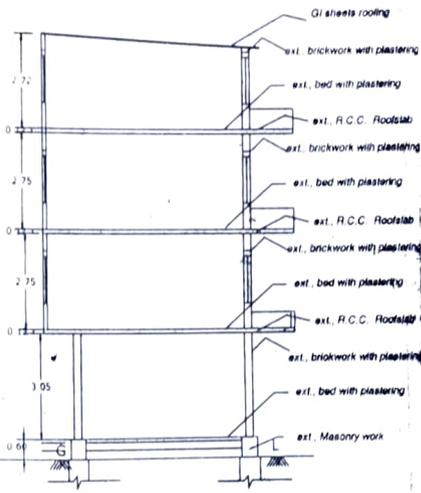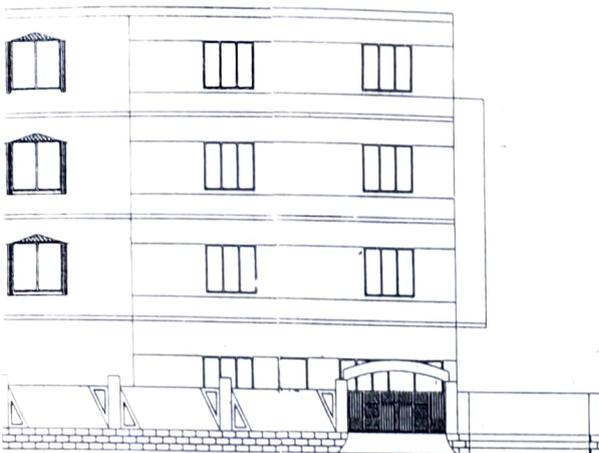

REFERENCE	SCHEDULE
SCALE: PLAN - 1 : 100 SITE PLAN : 1 : 200	DOORS: 01-00 x 2.10 01-0.75 x 2.10
ALL DIMENSIONS ARE IN METRES	
STATEMENT OF AREA	
PLOT AREA = 959.50	
Piinth	
Ground floor :	366.30
First floor :	348.69
Second floor :	313.22
Third floor :	231.53
Total	1259.7

PLAN SHOWING THE EXIST BUILDING (VIJAYABHARATI E.M.H.SCHOOL) BEARING II-382 & II-382-1 AT COL ROAD NO:4, CO-OPERATIVE SOCIETY COLONY, MADAN MUNICIPALITY.

By (1) Sri N. Sethu
(2) Smt R.Reddemma.

ATION


SECTION ON A-B

L E G E N D			
Sl.No	Symbl	Description	Requirement
1		6kg ABC EXTINGUISHERS	14 Nos
2		HOSE REEL DRUM (HRD)	4 Nos
3		FIRE BUCKETS	12 Nos
4		TERRACE TANK	15,000 Ltrs
5		PUMP-OUTPUT	450 LPM

Headmaster
Vijaya Bharathi E.M. High School
MADANAPALLE - 517 322

APPLICANT'S SIGNATURE
Prepared by

K. Mahendra Babu
K. Mahendra Babu
D.C.
Licensed Surveyor
Madanapalle Municipality

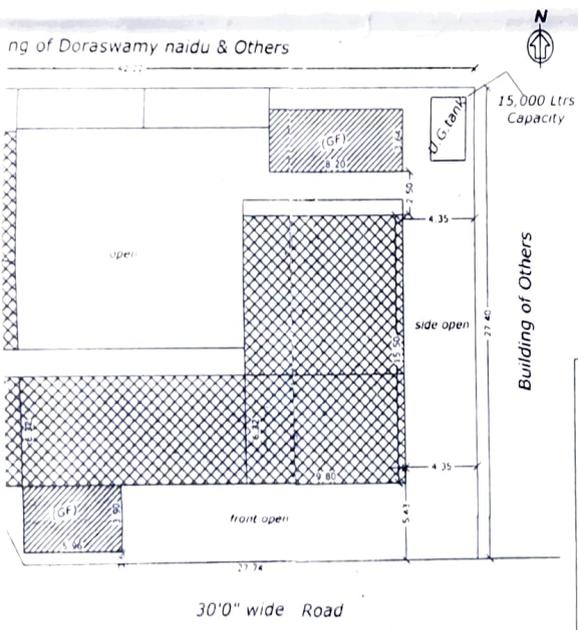

SITE PLAN

APPROVALS

Murali Mohan
Regional Fire Officer,
Eastern Region, Hyderabad.
Holding Full Addl. Charge of
The Post of Regional Fire Officer
Southern Region, Hyderabad.

Station Fire Officer
A.P. State Disaster Response & Fire Service
Fire Station, MADANAPALLE

Asst. District Fire Officer,
Chittoor.